


LEGEND	
○	DEEDED CORNER
M.B.L.	MINIMUM BUILDING LIMITS
S.Y.S.	SIDE YARD SETBACK
R.Y.S.	REAR YARD SETBACK
P.U.E.	PUBLIC UTILITY EASEMENT

P.B. 29, PG. 197

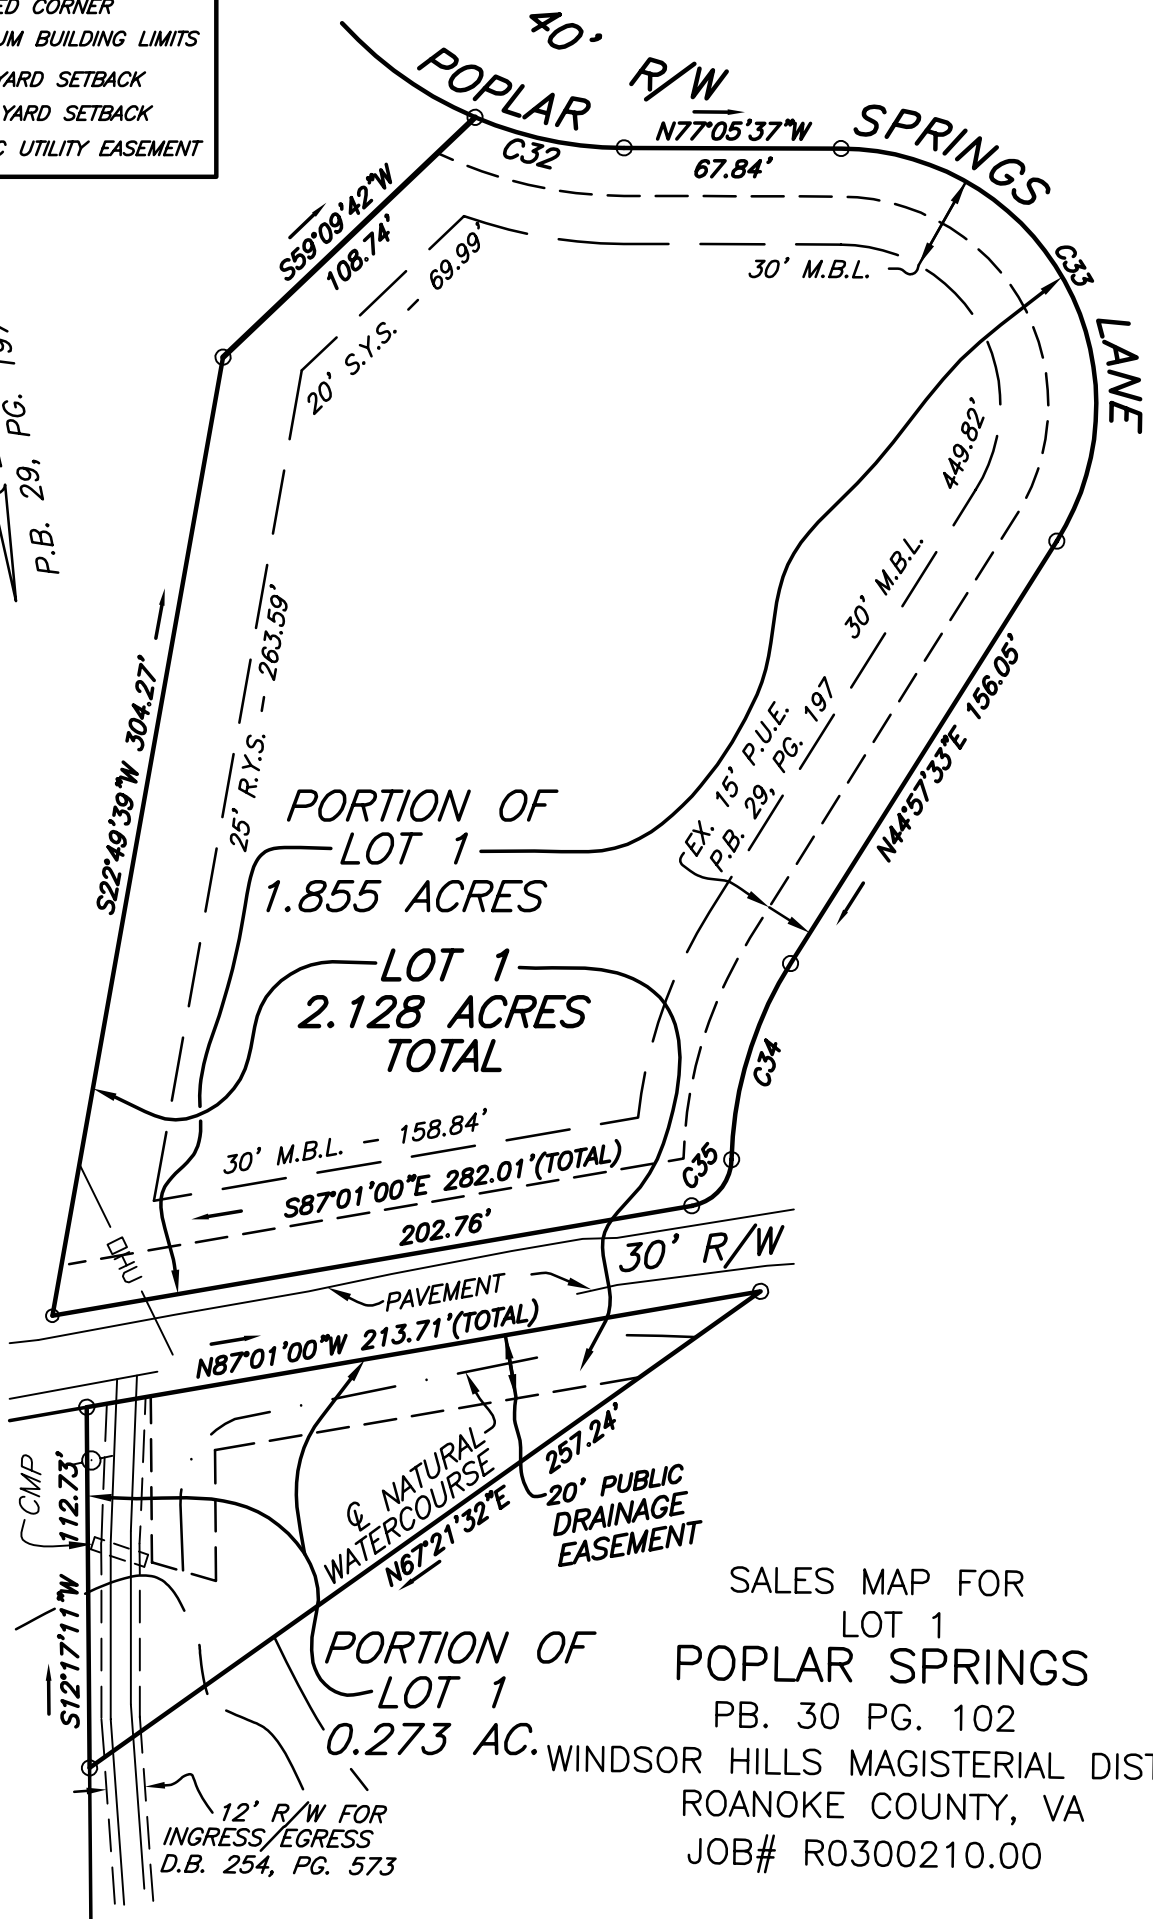

CURVE TABLE						
CURVE	LENGTH	RADIUS	TANGENT	CHORD BEARING	CHORD	DELTA
C32	47.86'	120.00'	24.25	N65°40'01"W	47.55'	22°51'11"
C33	170.42'	80.00'	144.48	N16°04'02"W	139.97'	122°03'10"
C34	64.79'	120.00'	33.21	N29°29'28"E	64.01'	30°56'10"
C35	20.67'	15.00'	12.36	N53°30'12"E	19.07'	78°57'36"

GRAPHIC SCALE



( IN FEET )  
1 inch = 60 ft.



• PLANNERS • ARCHITECTS  
• ENGINEERS • SURVEYORS